


NOTE:

1. Erect all advance warning signs before starting construction work.
2. Not all details shown on the temporary traffic control sheets may be applicable to this project. The Contractor may add or delete information and details in this traffic control plan as necessary to accommodate actual operations.
3. Where advance warning signs, placed as shown, interfere with permanent signs, locate the warning signs as determined by the CO for best results. Vary messages as required.
4. Use Type III or higher type sheeting on all signs and channelizing devices. Warning lights are not normally needed on devices with Type III or higher type sheeting, but may be beneficial to attract the drivers attention in fog or other special conditions. When used, apply the appropriate type of warning light (Type A, B, C, or D) per the MUTCD Chapter 6F.
5. When established in the contract, furnish beacons with the appropriate lens color as specified in the MUTCD Chapter 4K.
6. Additional or different message signs may be required to fit the actual construction conditions.
7. Install advisory speed plates under the W-20 series warning signs as needed to indicate a maximum recommended speed through the construction area.
8. Ensure all sign supports exposed to impact by traffic meet the requirements of NCHRP-350 for crash worthiness.
9. Maintain two-way traffic during all non-work hours except as approved by the CO.
10. Do not store traffic control devices along the roadway when not in use. Cover post-mounted signs when not applicable.
11. If W20-1 is on a roadway other than that on which the actual construction work occurs, include a supplementary plaque indicating the name of the road the work is on.
12. The message on the W20-1 signs may be "ROAD WORK AHEAD" or may specify the distance to the work area in feet or in miles. Install at least two W20-1 signs in series for each main approach road.
13. When flagger warning sign series extend into project advance warning area, the second and third signs in the flagger series may be placed over the second and third signs in project advance warning series.
14. For work zones that are more than 2 miles in length, install G20-1 sign. Show the distance on the G20-1 sign to the nearest whole mile. For work zones 2 miles or less in length, install a W20-1 sign in place of the G20-1.
15. If signs will be in place more than 72 consecutive hours, use ground-mounted post.
16. If signing on a roadway under a jurisdiction other than the client agency, verify that an encroachment permit has been obtained.
17. State standards may be used as an alternative if approved by the CO.

SIGN SPACING TABLE			
ROAD TYPE	DISTANCE BETWEEN SIGNS IN FEET		
	A	B	C
Urban 40 MPH and less	100	100	100
Urban 45 MPH and greater	350	350	350
Rural	500	500	500
Expressway/Freeway	1000	1500	2640

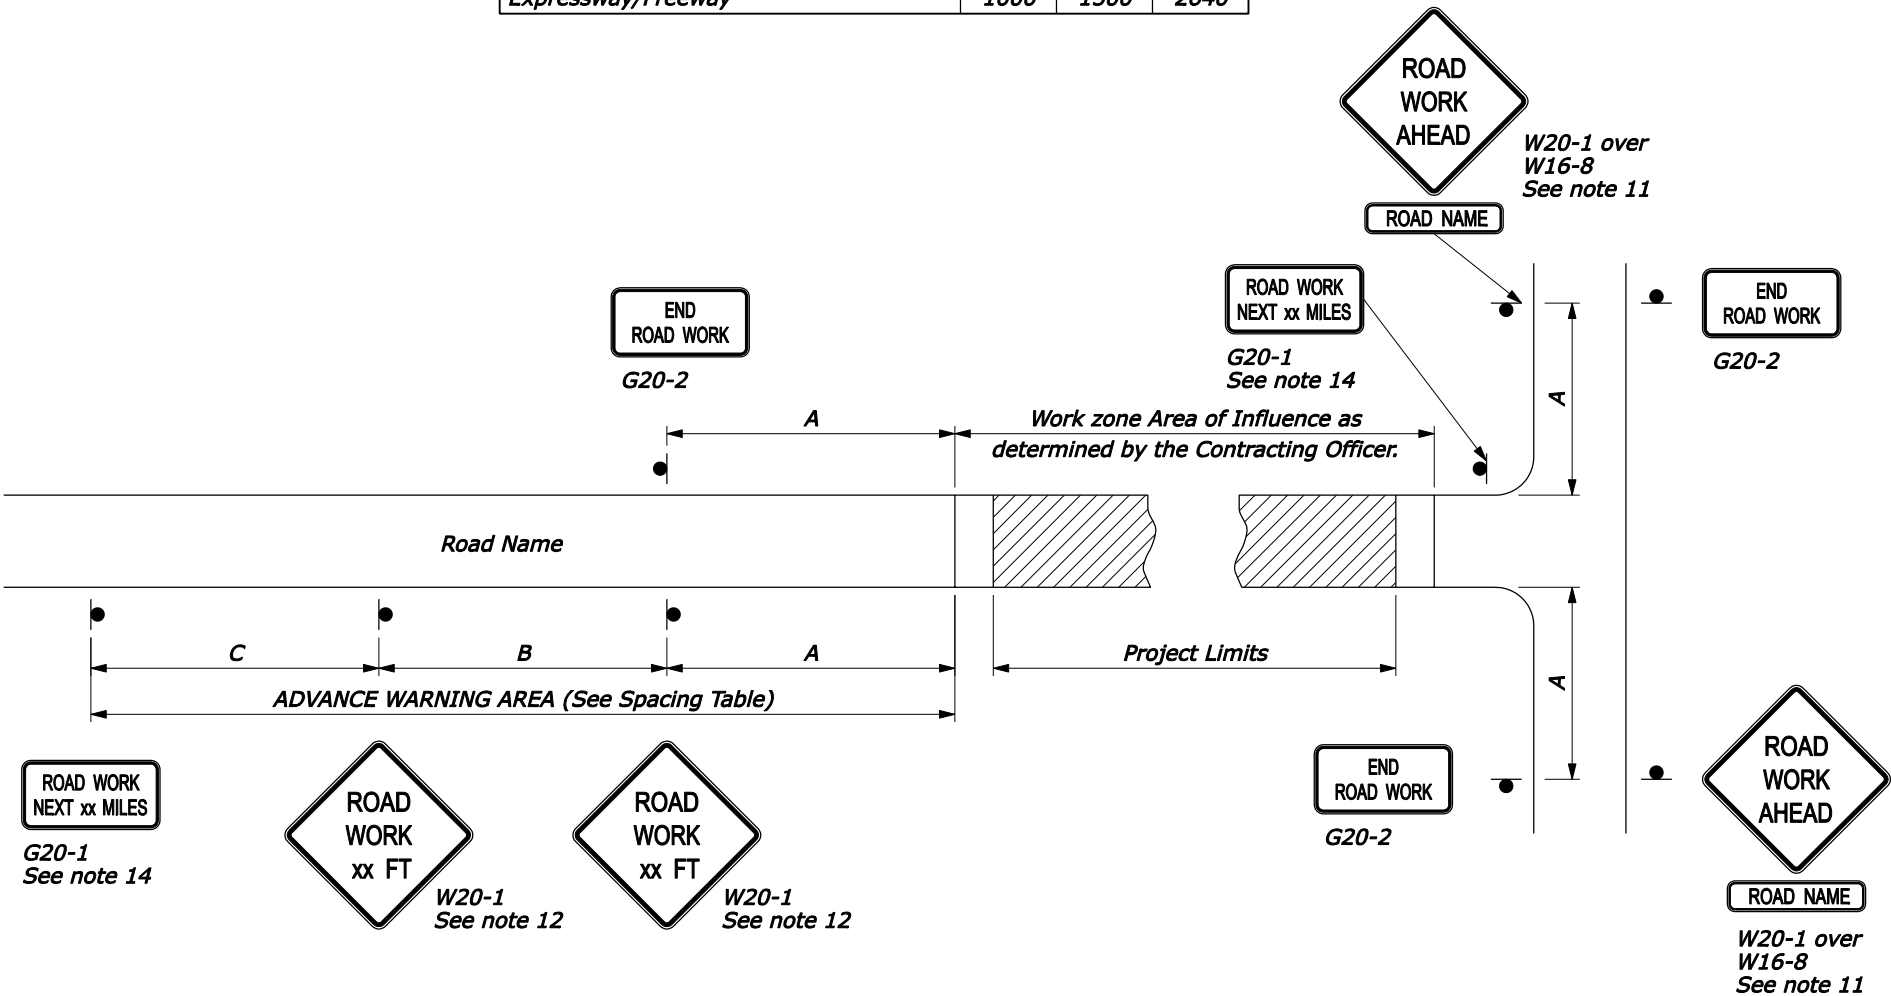

NO SCALE